


# KUB 10 RET - element H=600mm

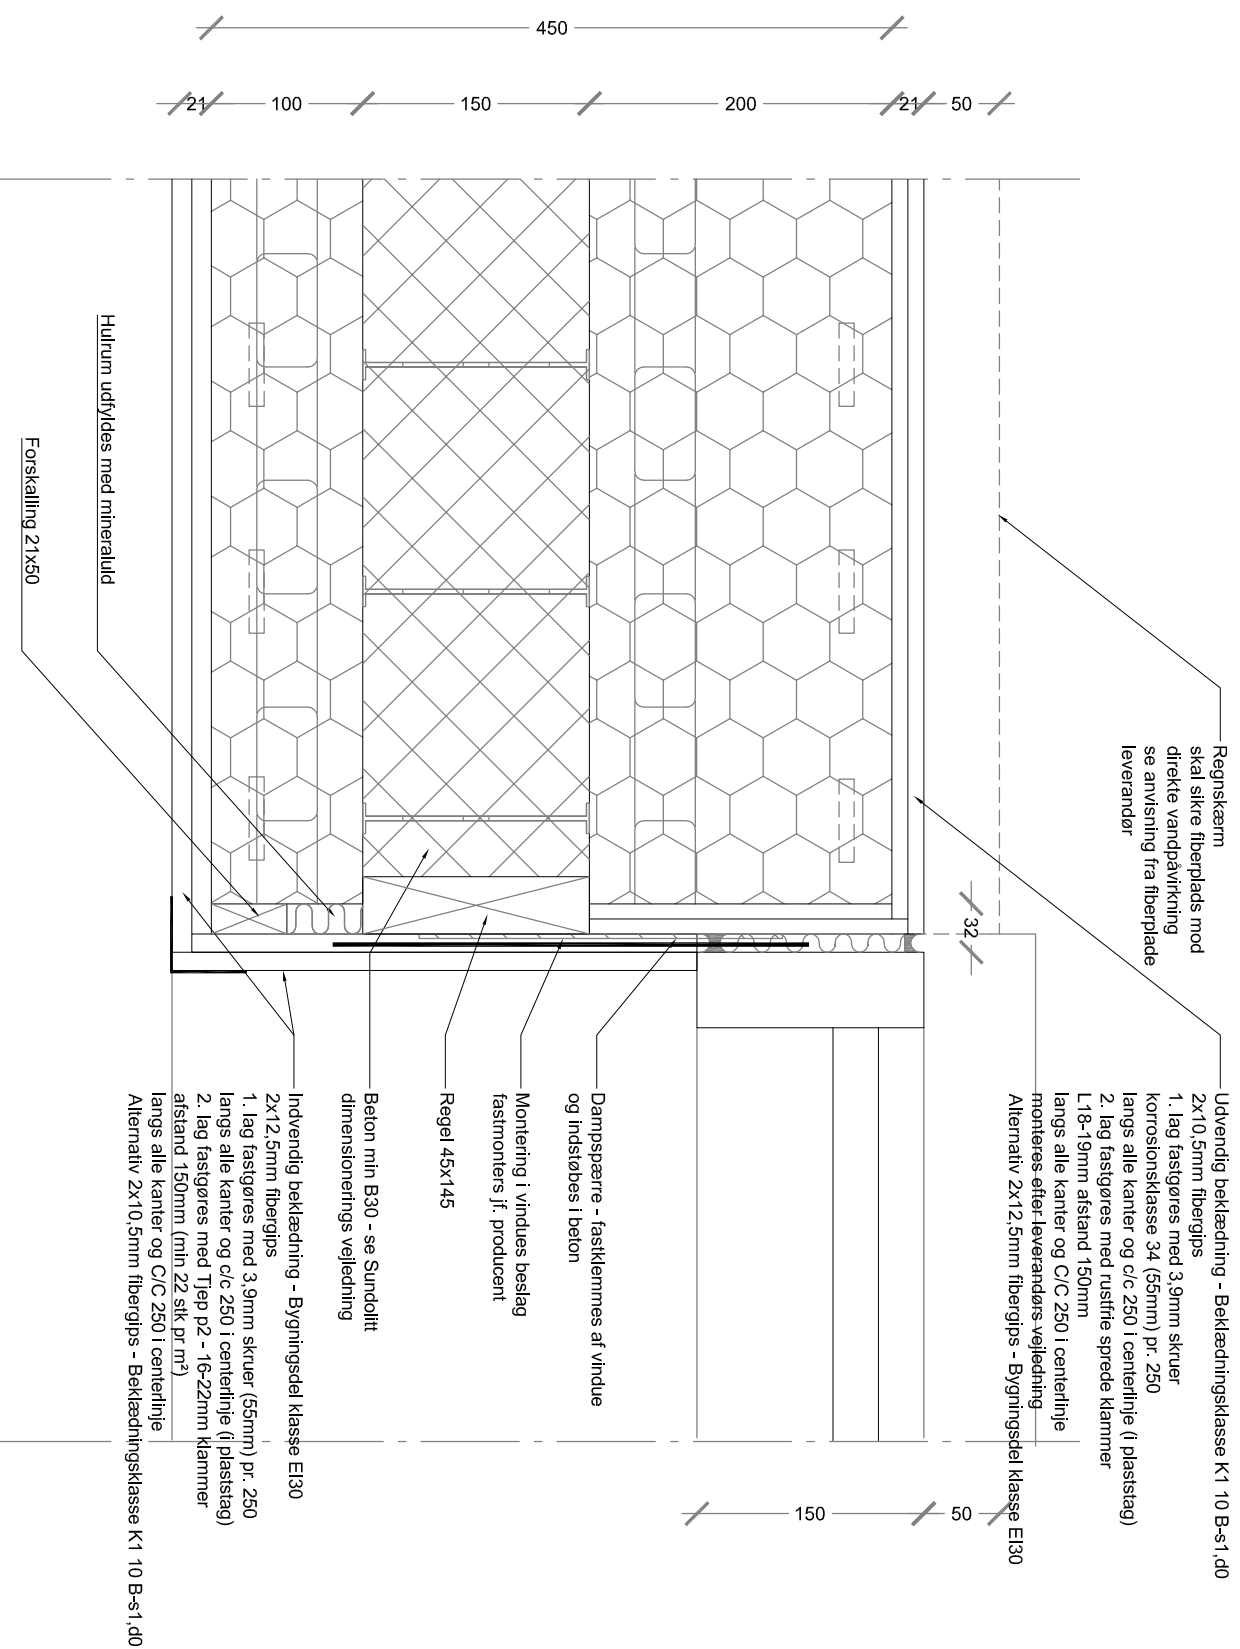

## DETALJE

Tegnr.: **K.2.03**

Emne: **KUB-Element Normalsnit**

Dato: **01.01.2019**

Mål: **1:5**

Vandret snit v. vindue K10

Industrivej 8, 3550 Slangerup

TF: 7011 1020



Krog Skolevej 3, 7190 Billund

E-mail: tag@sundolitt.com

Silkeborgvej 14-16, 8800 Viborg